

AREAS OF WORK


1. BUILDINGS

- 1A - New Construction - West Entry Portal
- 1B - New Construction - Facade Enhancements / Screen Walls
- 1C - Paint Existing Building - 500lf
- 1D - Medium Renovation - Open Up Existing Classroom - +/- 375sf
- 1E - New Construction - New Kids Education Addition - 3,300sf
- 1F - New Construction - Door Overhang Canopy - 50sf
- 1G - Modify Exterior Wall/Window Area



2. SITEWORK

- 2A - New Construction - Playground Ground Cover - 2,200sf
- 2B - New Construction - Playground Fence - 150lf
- 2C - New Construction - Concrete Sidewalk - 375sf
- 2D - Screening Wall / Gate for AC Units - 50lf
- 2E - New Construction - Concrete Sidewalk - 400sf
- 2F - Miscellaneous Landscaping Upgrades - 1,000sf

BASECAMP MASTER PLAN

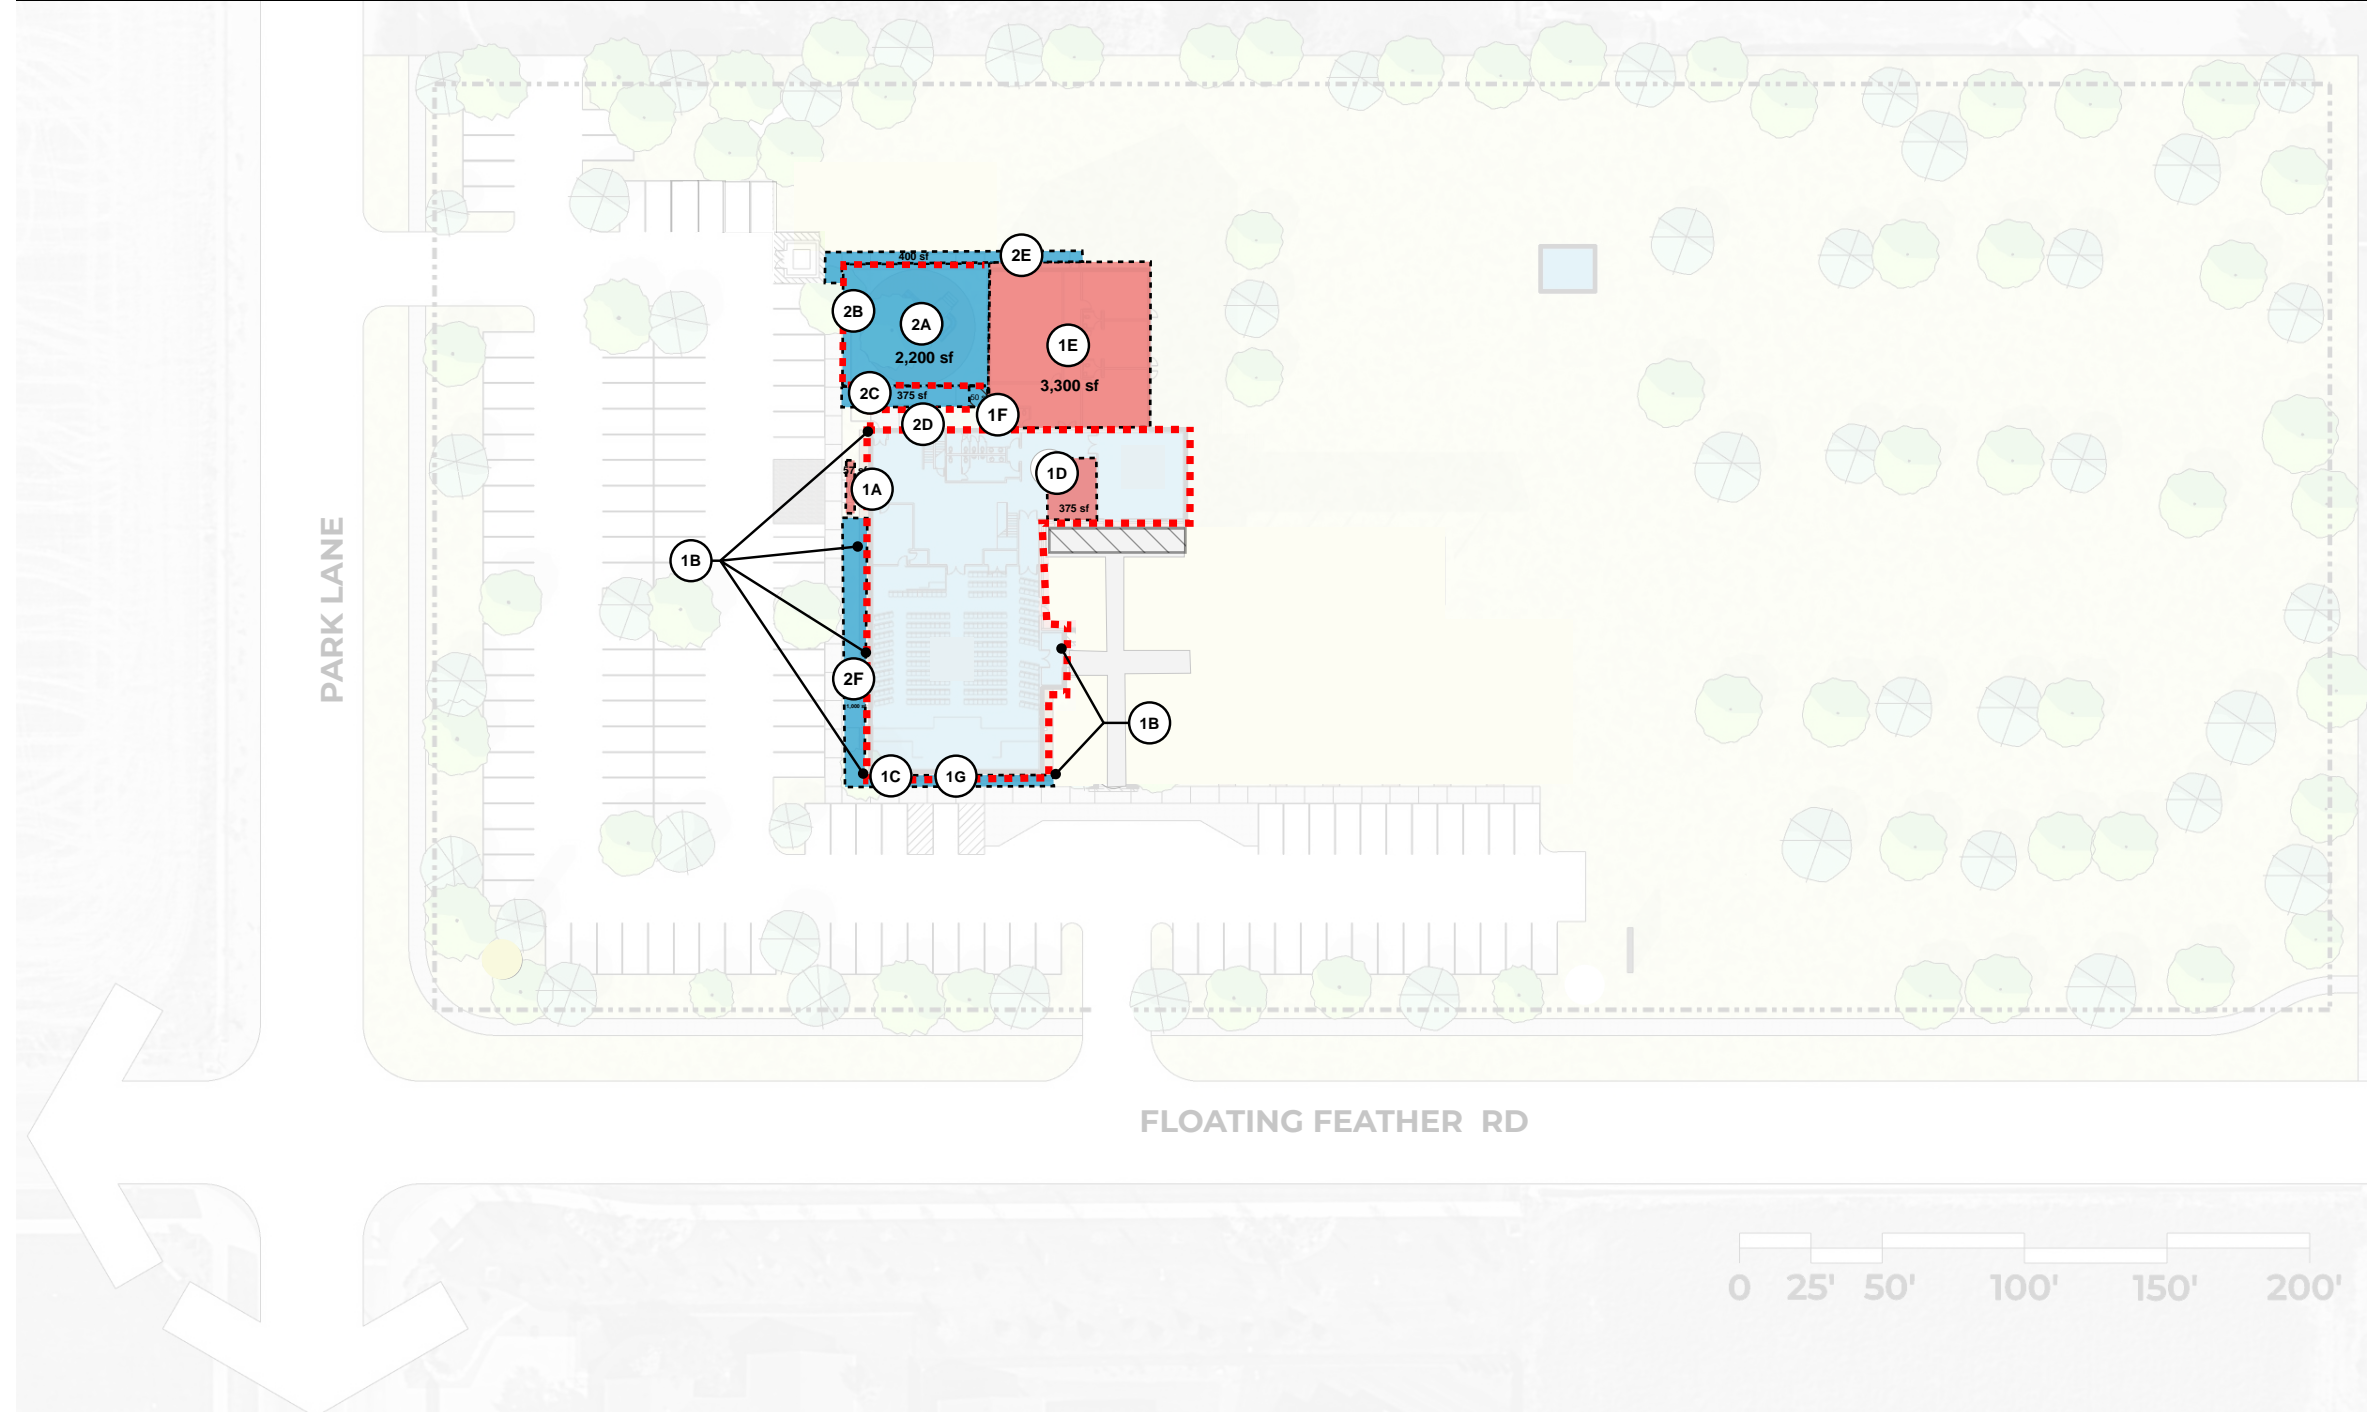

BASECAMP RENDERINGS

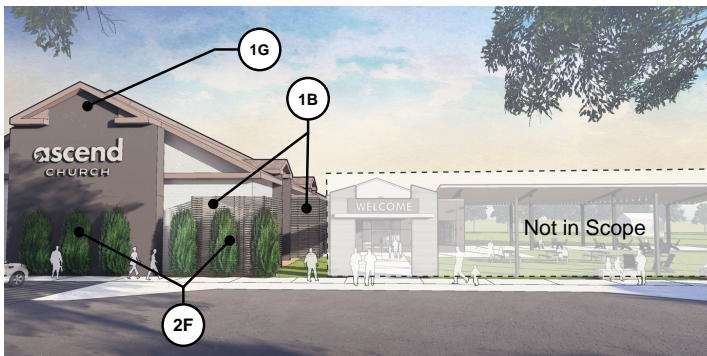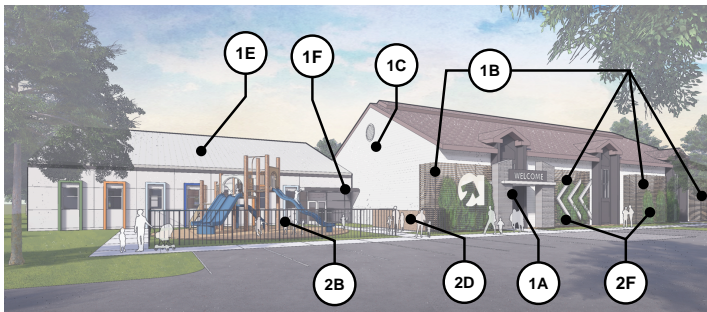

EXISTING EXTERIOR VIEW

